


1st Floor Plan

SCALE: 1/4" = 1'-0"

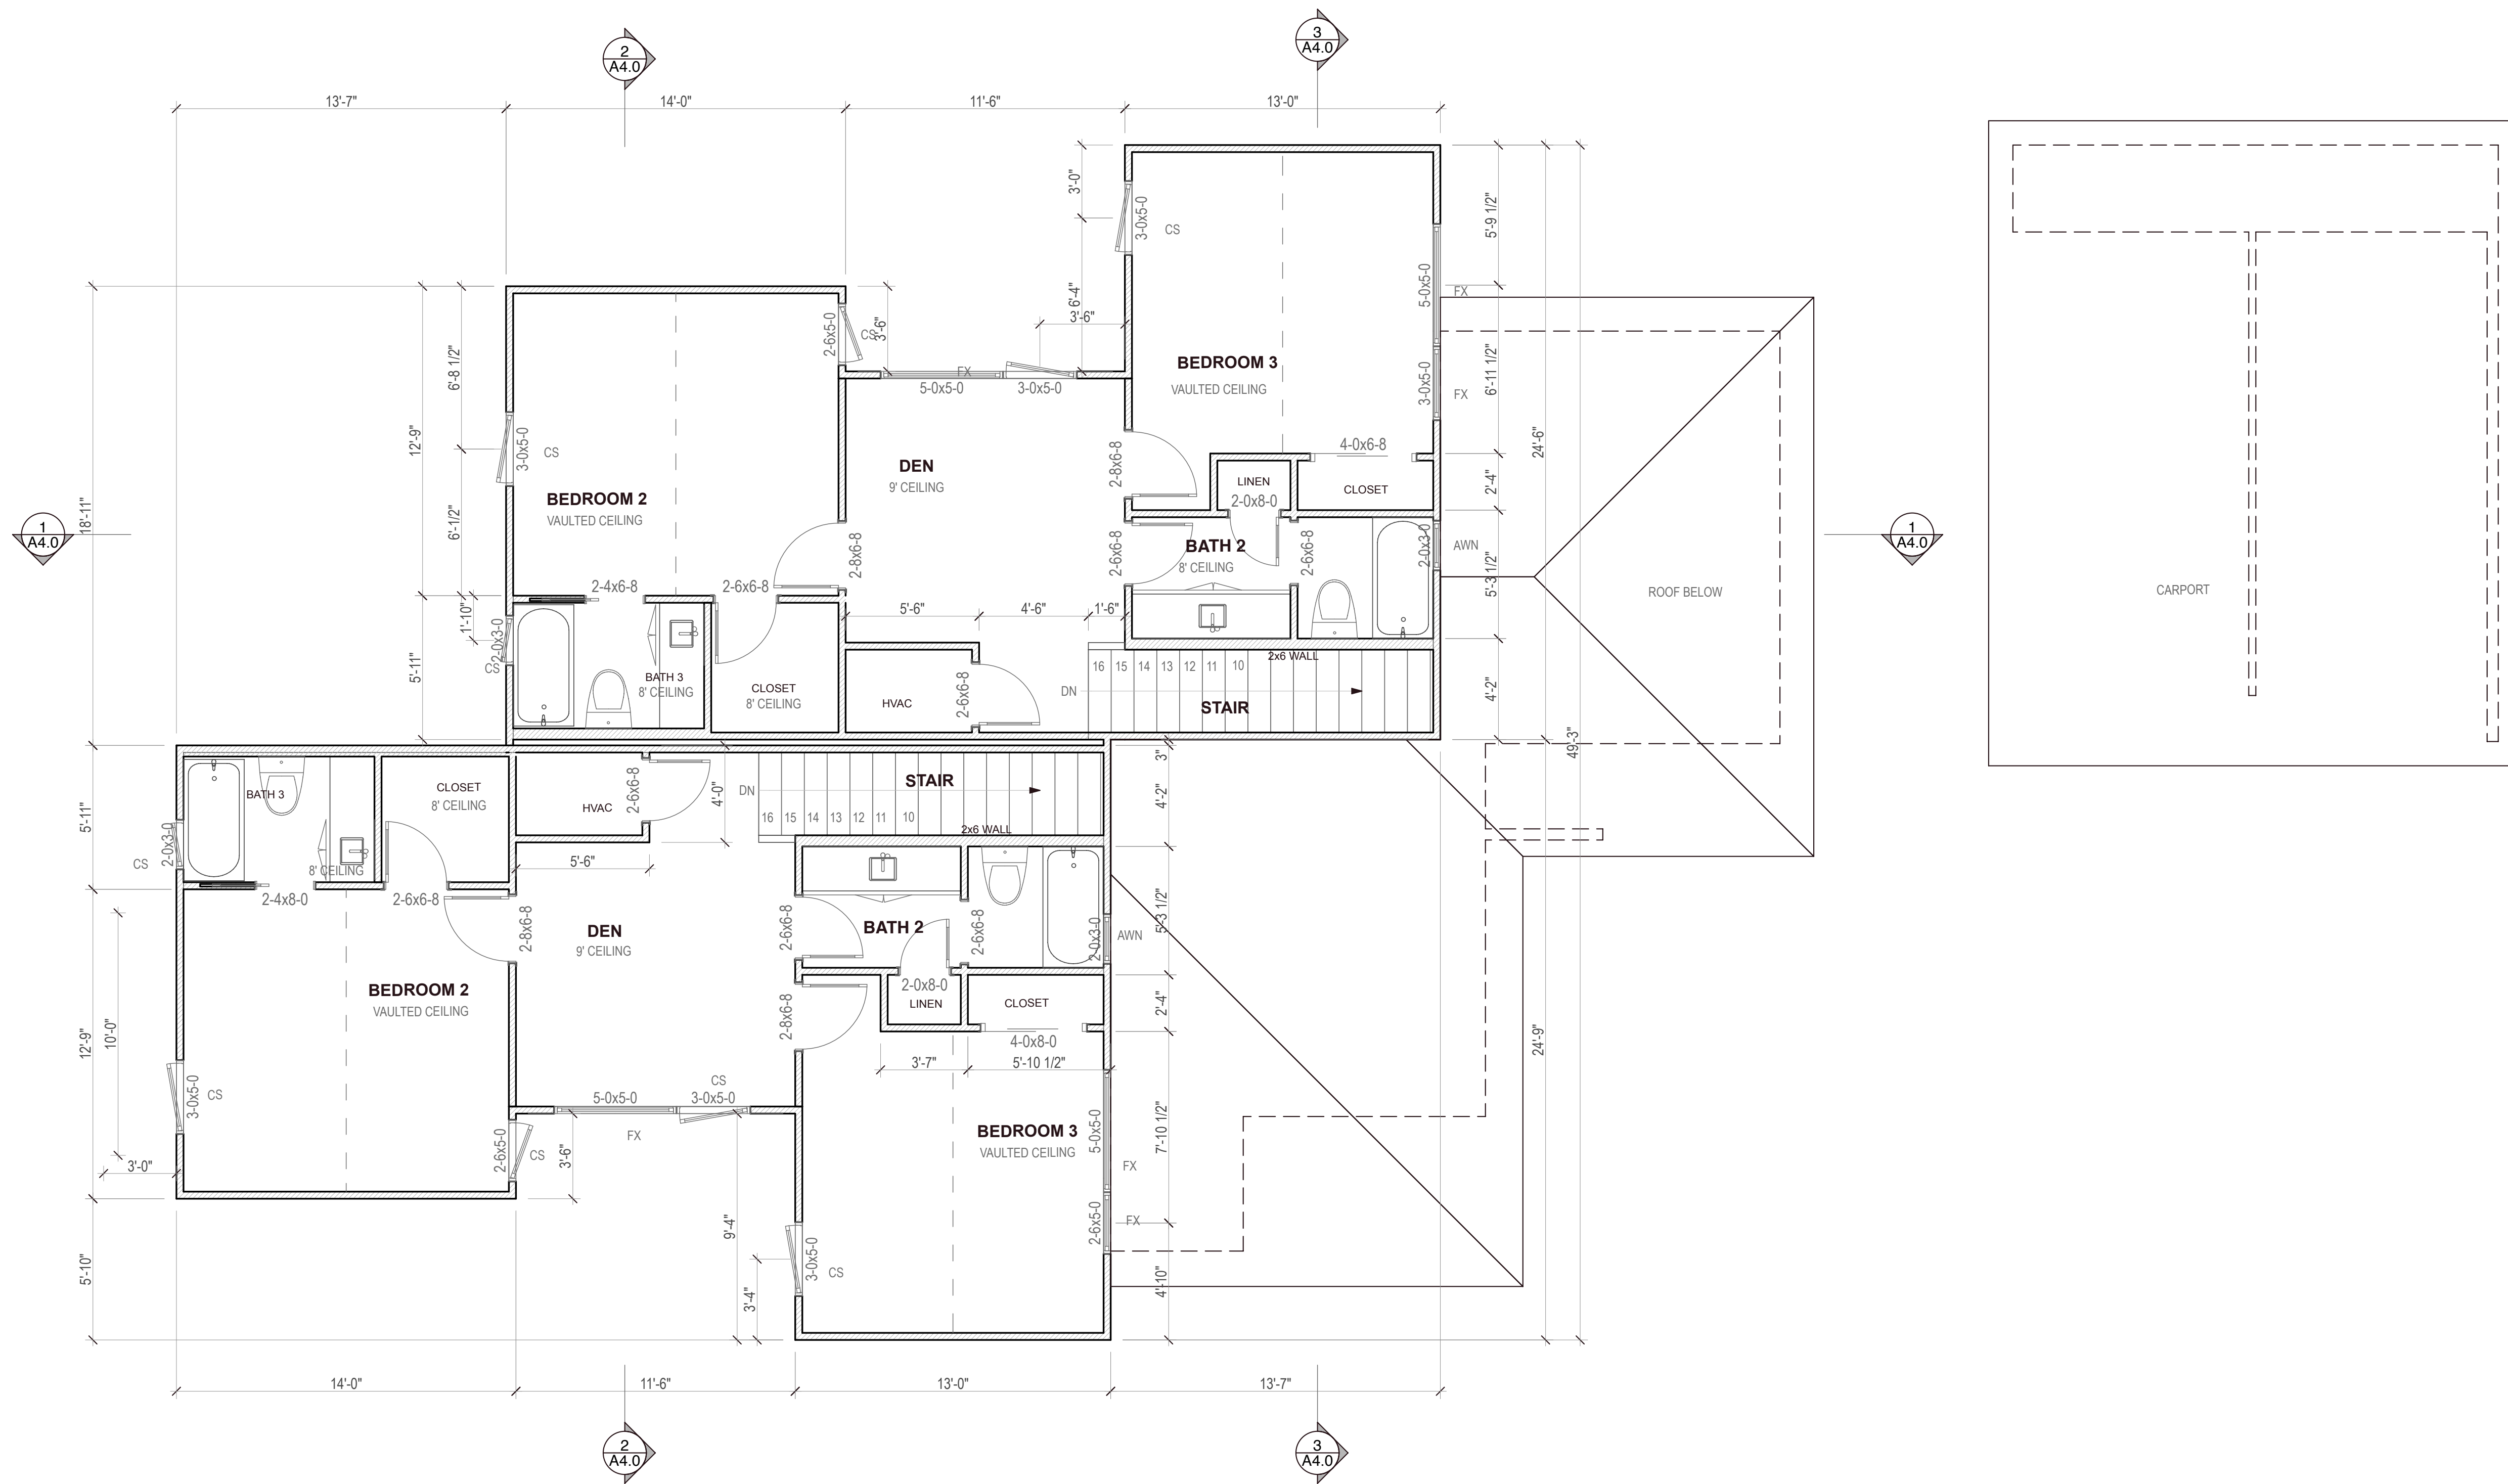

**Second Floor**

SCALE: 1/4" = 1'-0"