




first floor notes plan
 Copyright © 2017, Larkwood Architecture
 Drawn By: PL

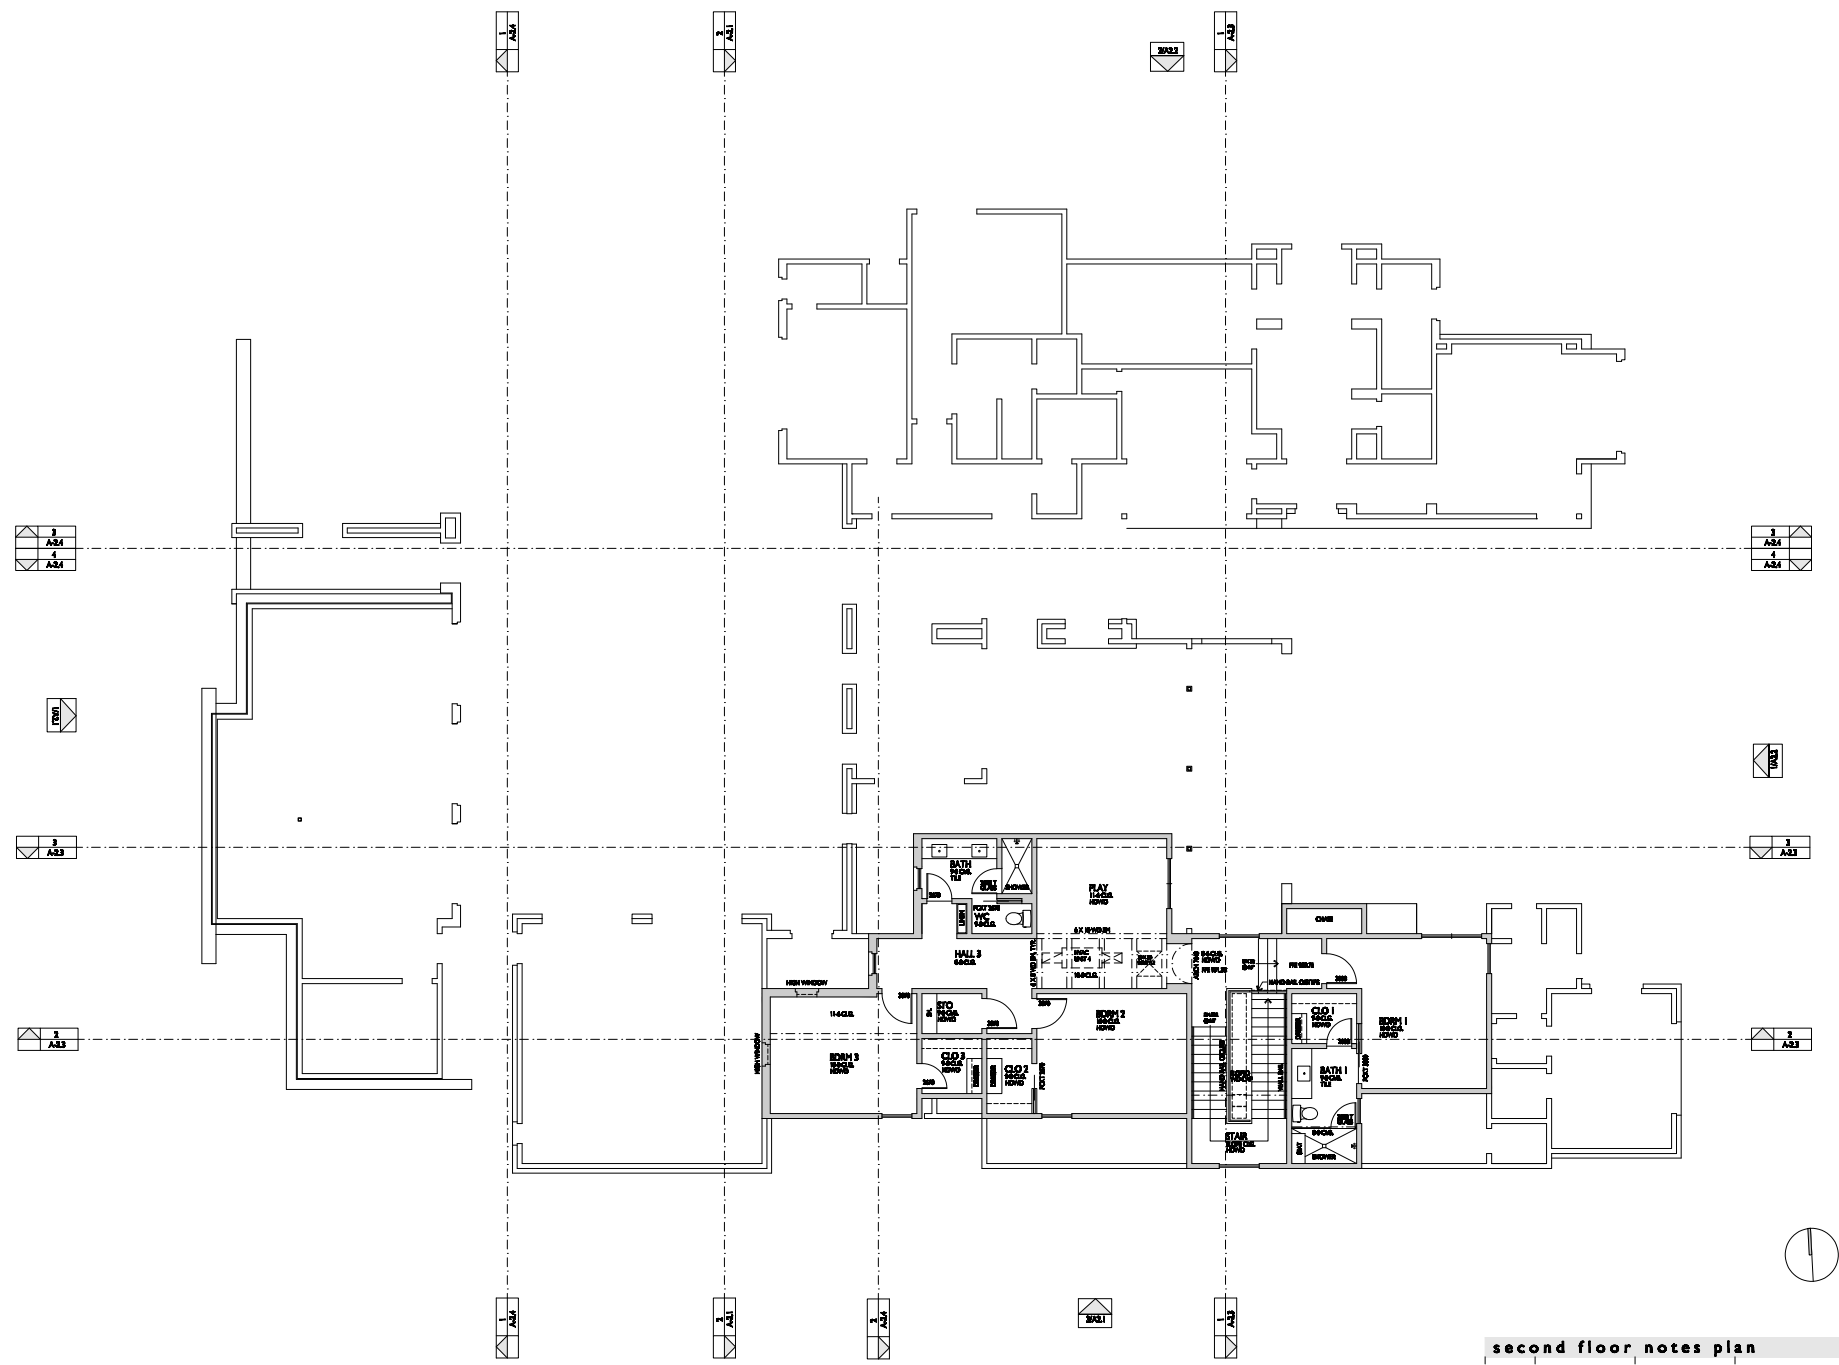


second floor notes plan
 Copyright © 2017, Larkwood Architecture
 Drawn By: PL

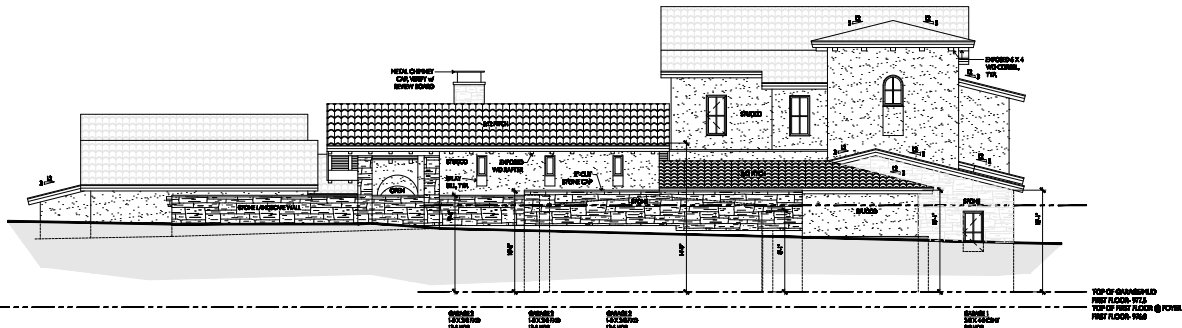

1. west elevation
FRONT ELEVATION (AS SEEN FROM STREET)

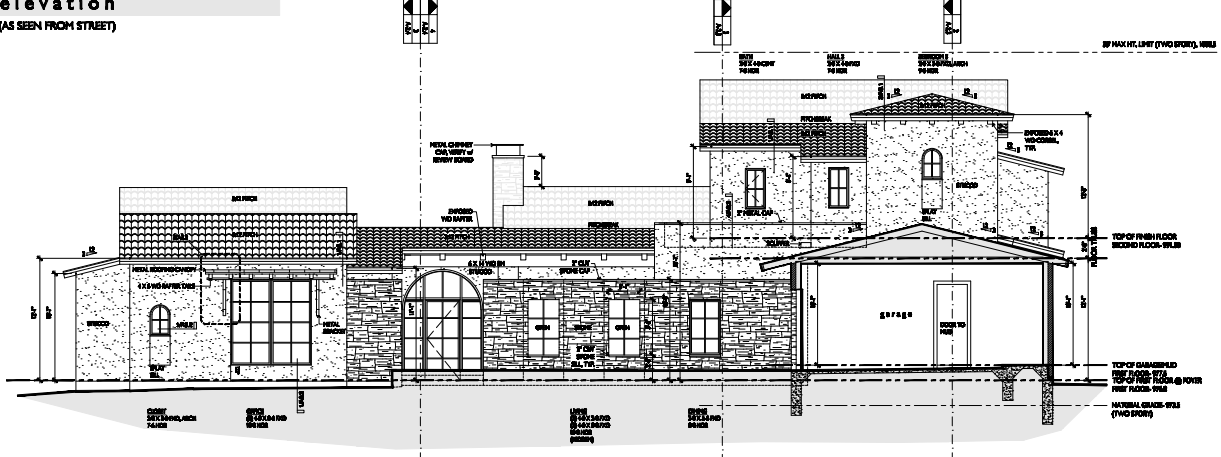


2. west elevation
FRONT ELEVATION (AS SEEN FROM MOTOR COURT)

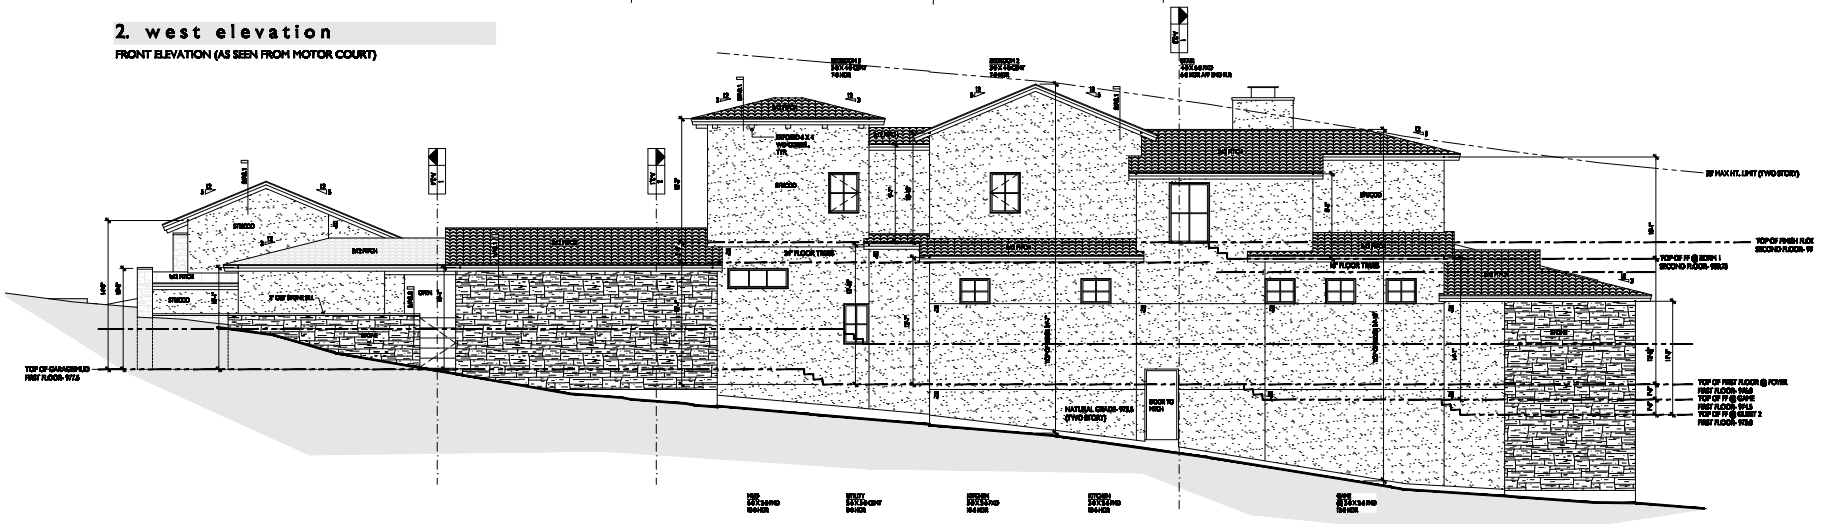

3. south elevation


exterior elevations 3/16" = 1'-0"

Copyright © 2017, Lankford Architecture
Drawn By: FL

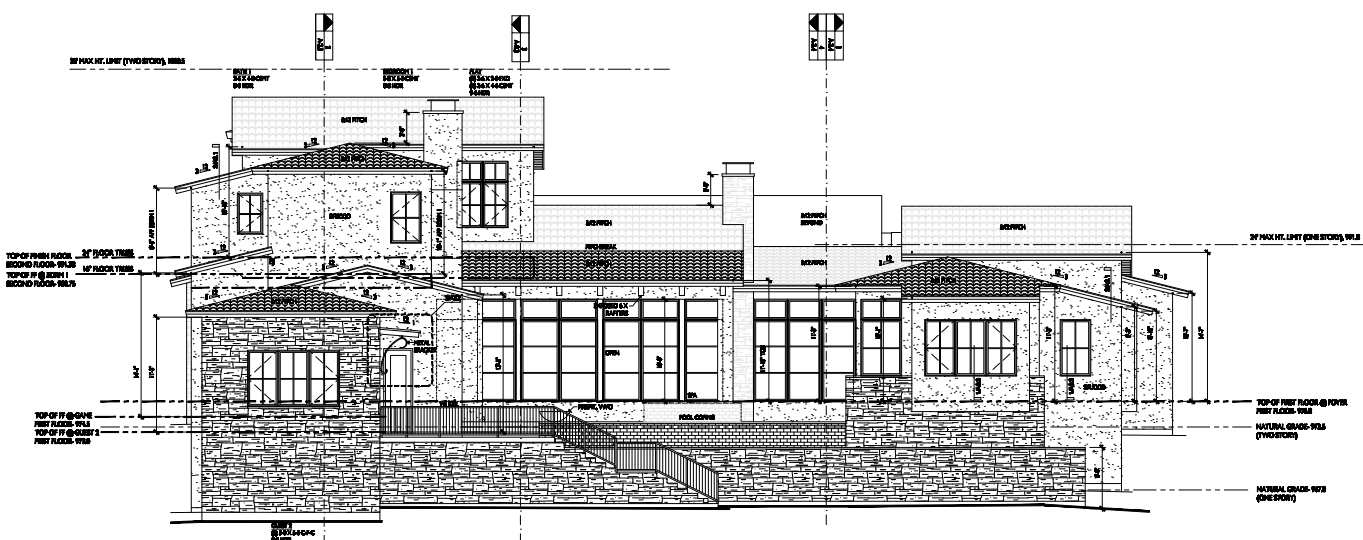

1. east elevation

4. REVISIONS		
NUMBER	DATE	DESCRIPTION

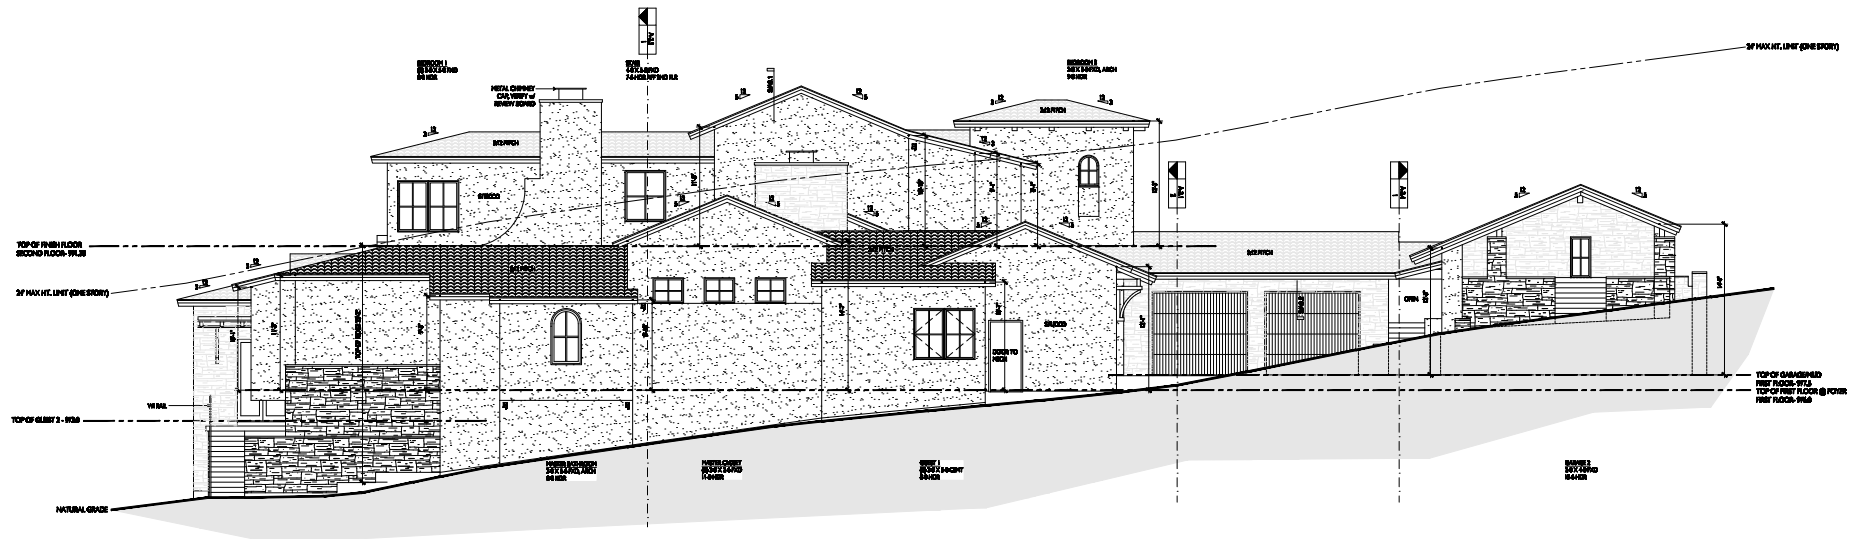

2. north elevation